
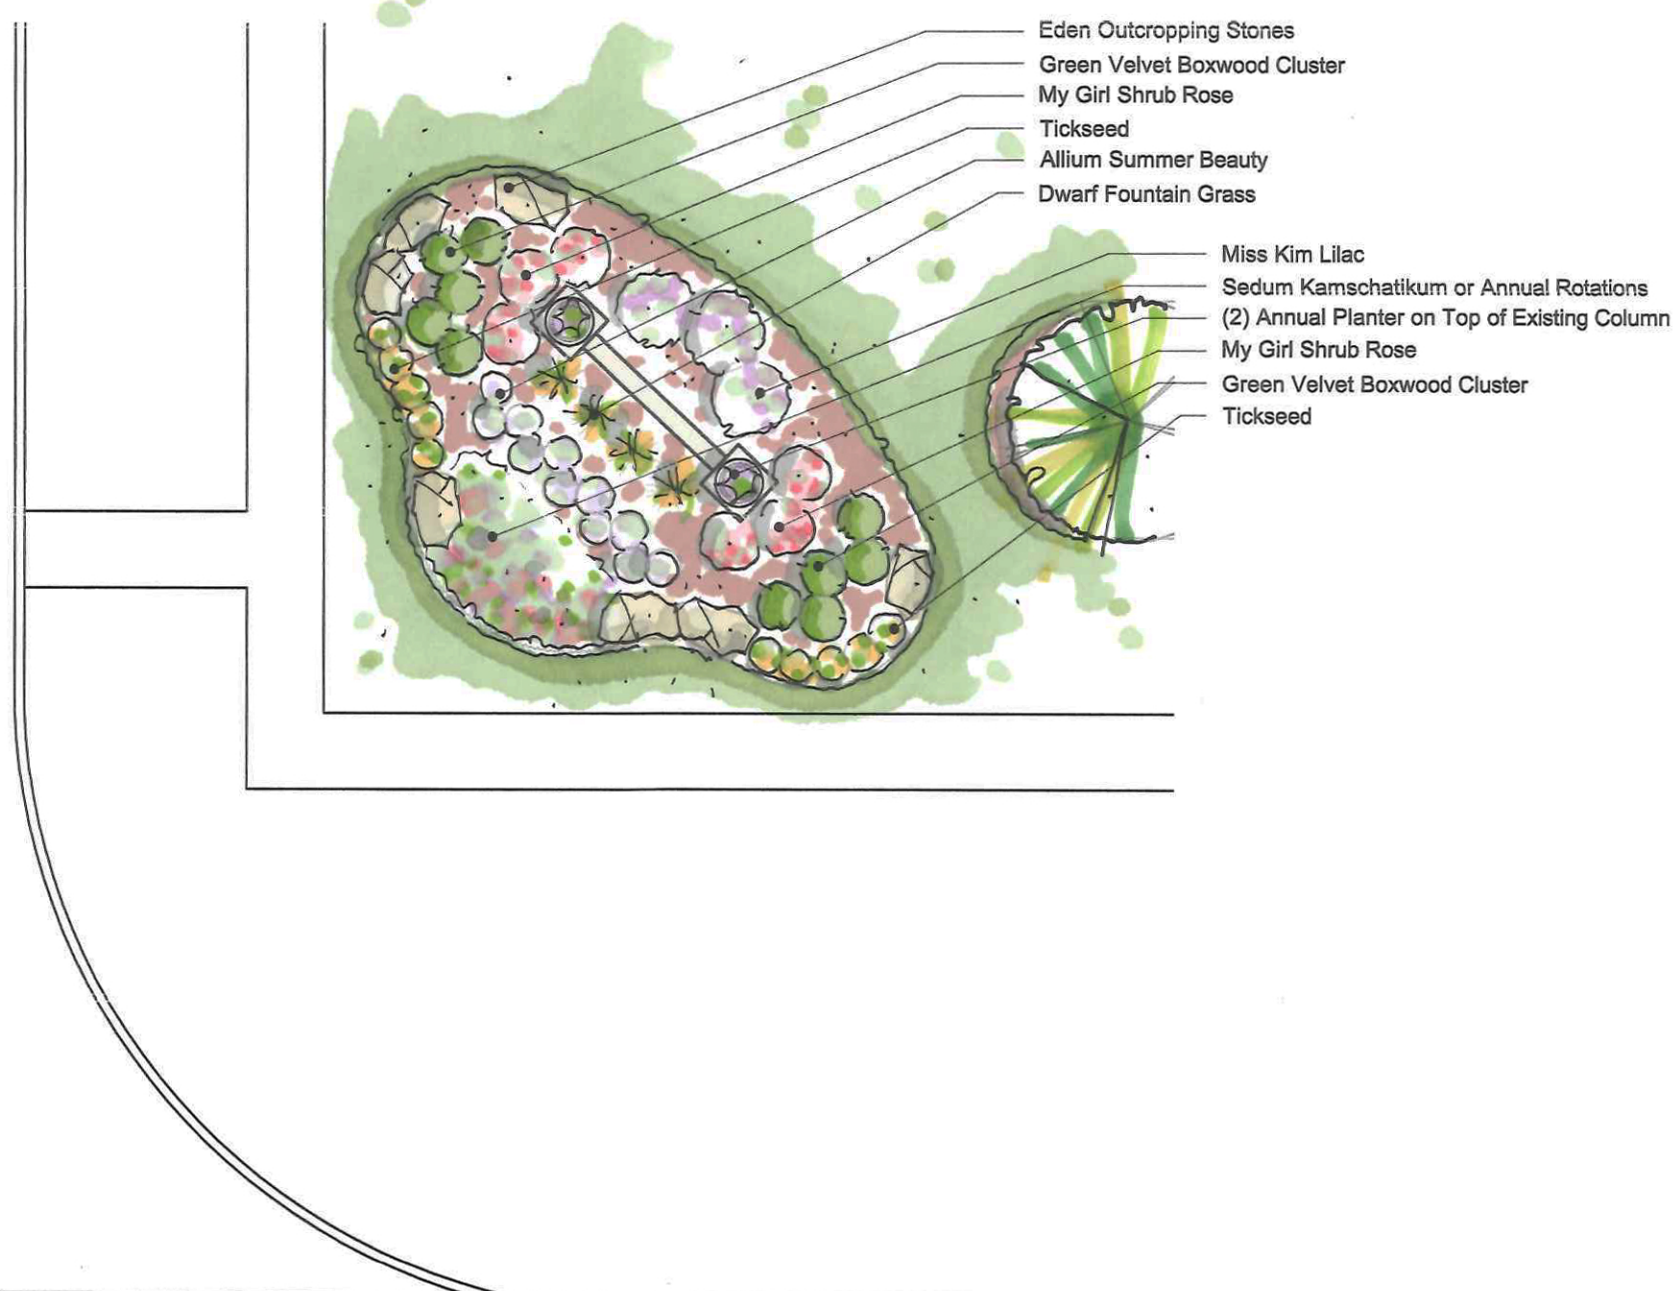


Landscape Plan For:

Tamarack Subdivision Entryways

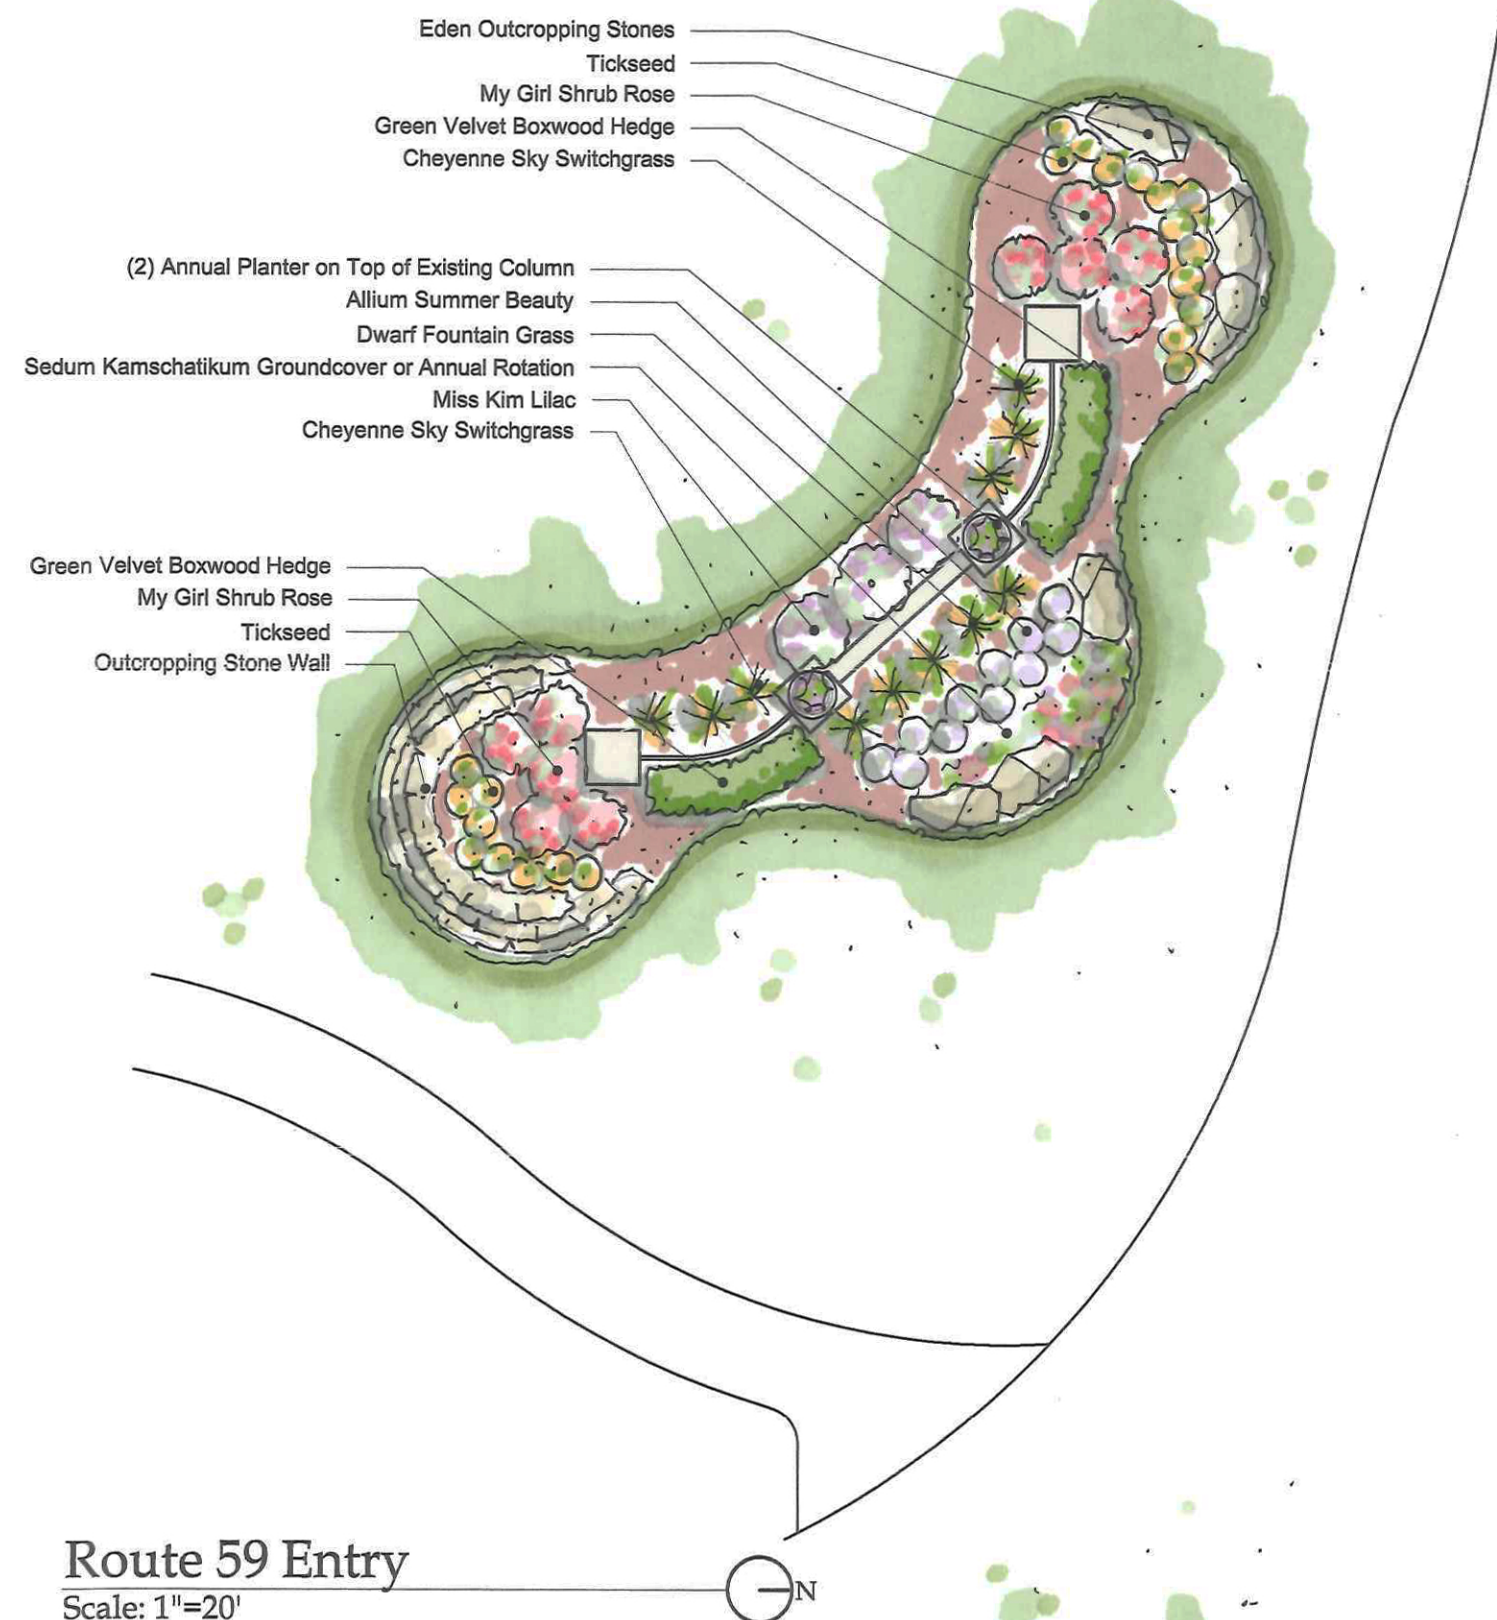

Landscape Master Plan

Tamarack Subdivision Entryways

Naperville, Illinois

Drawing Scale:
1" = 10'

Designer:
Scott Lucchetti

Drawing Date:
December 8, 2023

Sheet Number:
L1.0

Sheet 1 of 1

TFHOA – Landscape Master Plan – Designer’s Material List with Pictures

MATERIAL	SIZE	QTY
Green Velvet Boxwood	3 Gal.	36
My Girl Rose	5 Gal.	32
Miss Kim Lilac	5 Gal.	12
Cheyenne Sky Switchgrass	1 Gal.	12
Dwarf Fountain Grass	1 Gal.	18
Tickseed	1 Gal.	66
Allium Summer Beauty	1 Gal.	44
Sedum Kamschatikum (or Annual Flats)	24/FLAT	16
Eden Outcropping Stones	2-3 Man	+/- 45
Mulch	Yard	16
Compost Mix for Groundcover Areas	Yard	4
24" Round Annual Planters - Longshadow or Comparable	Each	8

Green Velvet Boxwood Cluster and Hedge



My Girl Rose:



Miss Kim Lilac:



Cheyenne Sky Switchgrass:



Dwarf Fountain Grass:



Tickseed:



Allium Summer Beauty:



Sedum Kamschatikum:



Eden Outcropping Stone 2-3 Man:



24" Round Annual Planter – Longshadow:

Design & Installation: Charles J. Fiere Nursery, Prairie View, Illinois.

